


PLAN 3
20x28
1120 s. f.
(1st Floor)

OPTIONS:
Decks, Porches, Arctic Entries
Chimney Installation
Windows and Doors
Custom Design

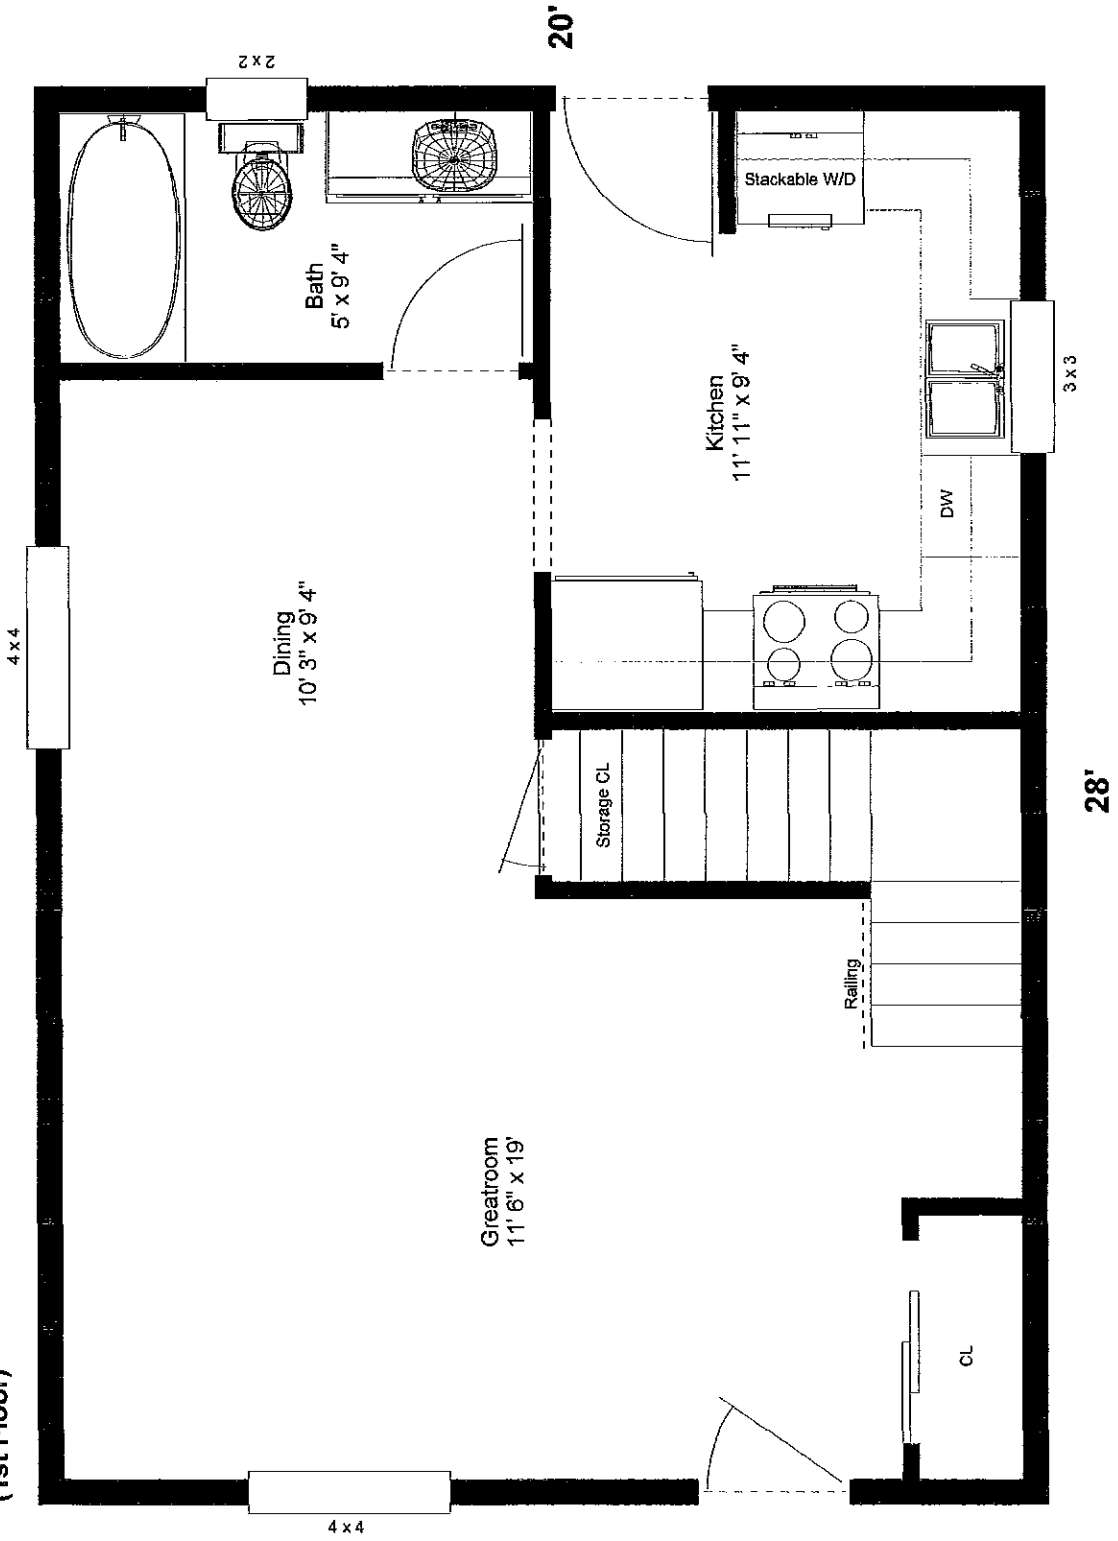

PLAN 3
20x28
1120 s.f.
(2nd Floor)

